


MIDDLETON AND USTICK  
 >>>> OVERPASSES



North Arrow  
 SCALE: 1" = 50'

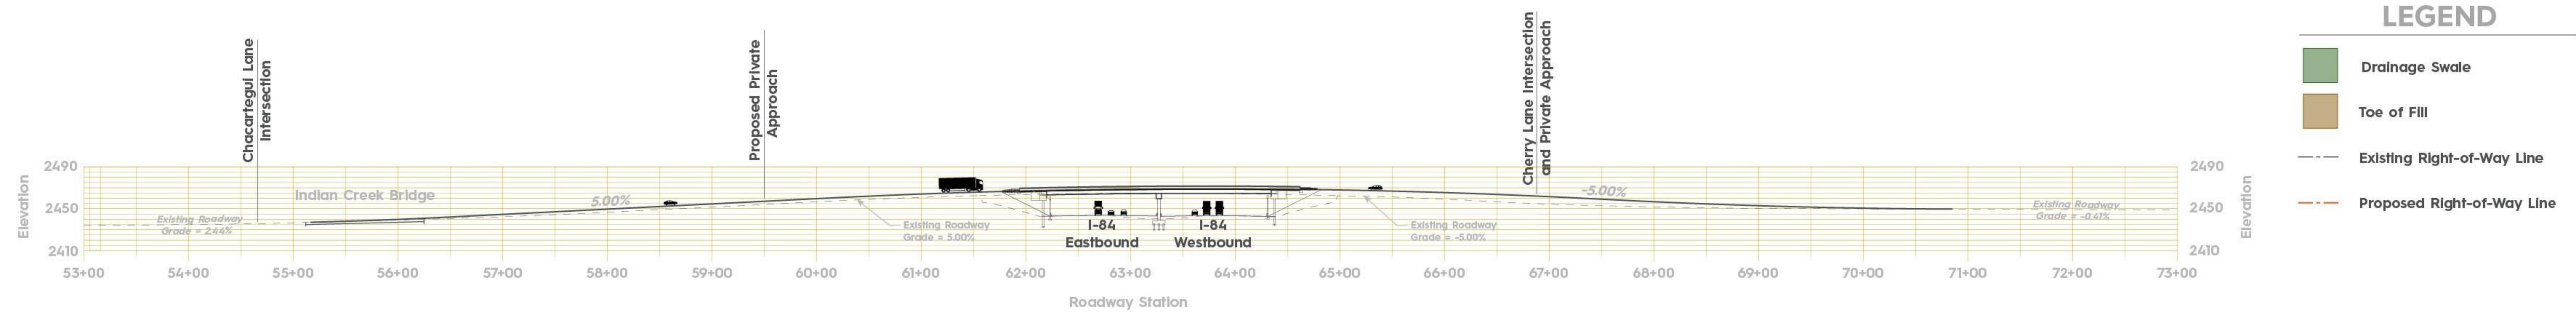

**LEGEND**

- Drainage Swale
- Toe of Fill
- Existing Right-of-Way Line
- Proposed Right-of-Way Line

# MIDDLETON ROAD